



Street Plaza Area

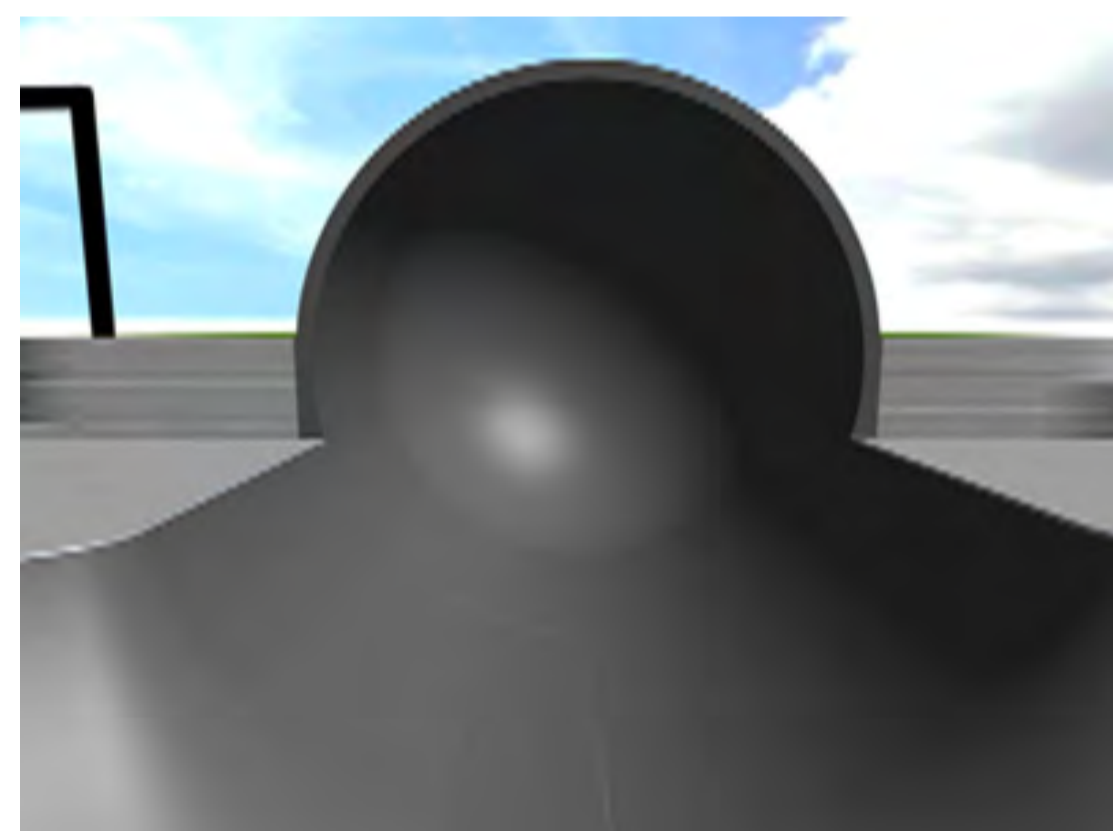

5.4m Capsule

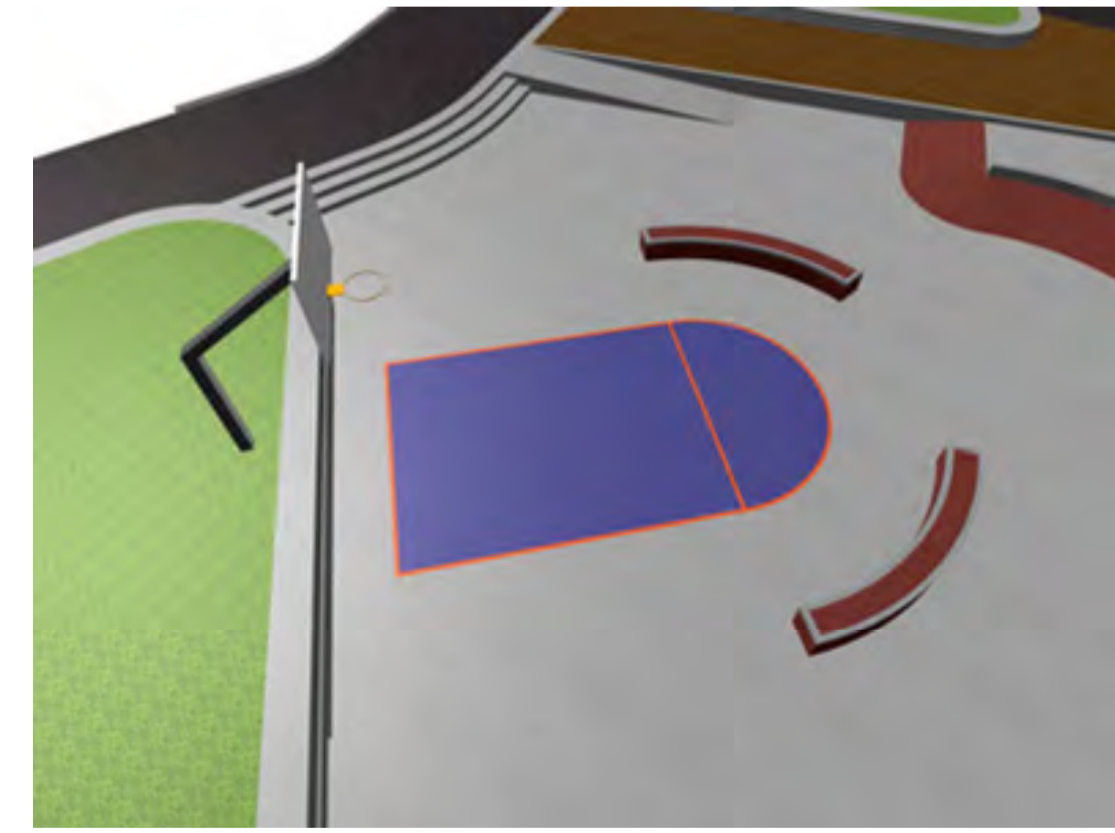


Hang Out Space



Combination Bowl

Moe Rail Revitalisation - Youth Precinct - Area 1145m²



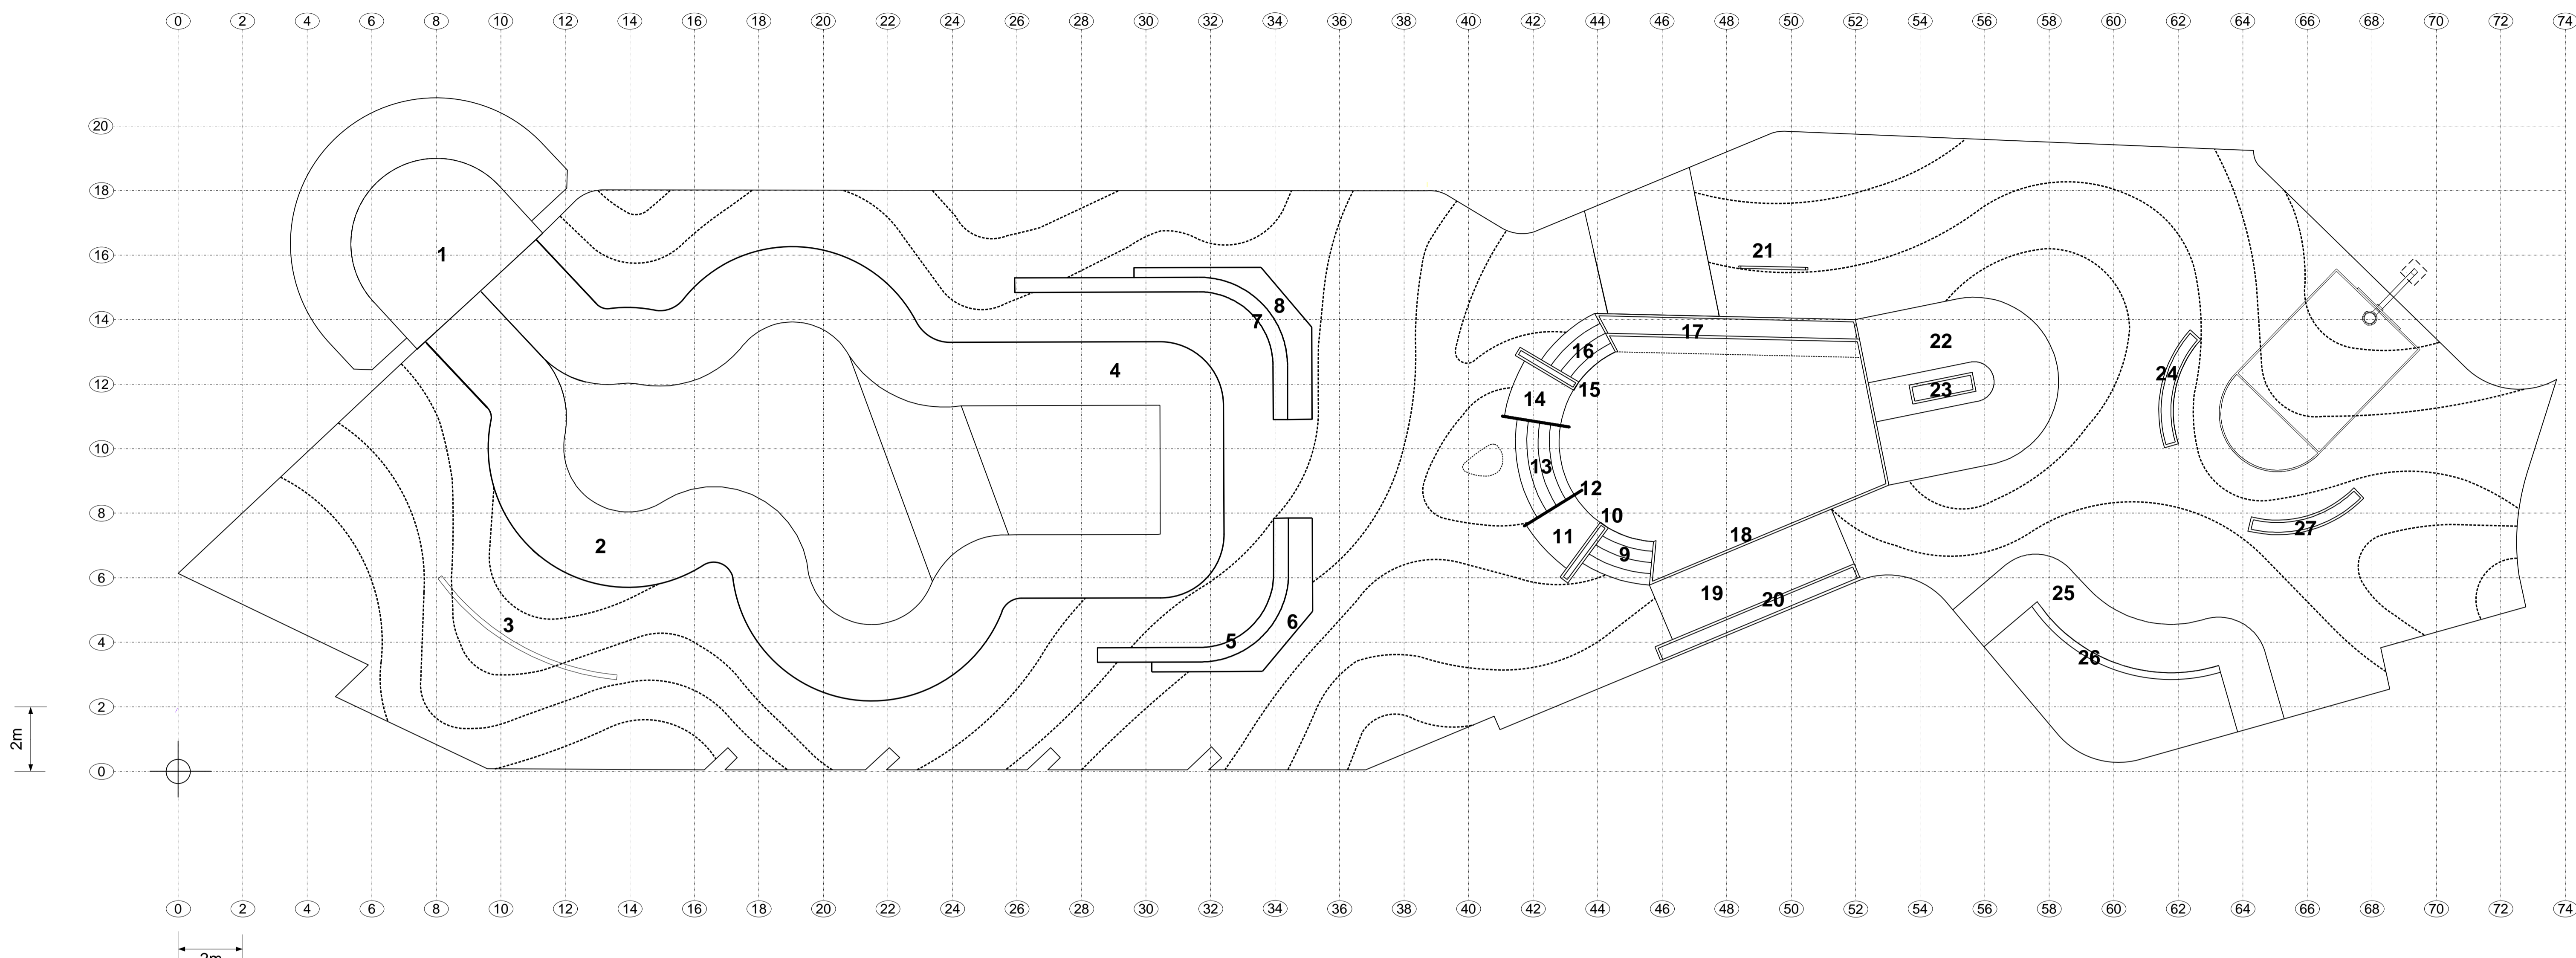

Skate/BMX/Scooter Elements List

- | | | |
|----------------------------------|-----------------------------|-----------------------------------|
| 1 Fullpipe/Cradle | 11 Bank/Roll Through | 21 Curved Grind Rail |
| 2 1800 High Transition | 12 Handrail | 22 Circular Fun Box/Euro Gap |
| 3 Curved Grind Rail | 13 Stair Set | 23 Manual Pad |
| 4 1350 High Transition | 14 Bank/Roll Through | 24 Curved Skateable Seating Ledge |
| 5 Curved Skateable Seating Ledge | 15 Narrow Down Ledge | 25 Circular Fun Box |
| 6 Manual Pad | 16 Stair Set | 26 Curved Grind/Slide Ledge |
| 7 Curved Skateable Seating Ledge | 17 Plaza Steps/Grind Ledges | 27 Curved Skateable Seating Ledge |
| 8 Manual Pad | 18 Grind Over Ledge | |
| 9 Stair Set | 19 Mogul/Whoopti Humps | |
| 10 Narrow Down Ledge | 20 Grind Over Ledge | |

Moe Rail Revitalisation – Youth Precinct



Drawn By David Clancy	Client Taylor Cullity Lethlean	Project Moe Rail Precinct Revitalisation	Sheet size A 1	Scale 1:100
Status <i>Tender</i>	Date 20 / 3 / 2013	Drawing Title Skate/BMX/Scooter Elements List	DRAWING NUMBER N/A	REVISION 0