


- Legend**
- █ Existing 30m wide road
 - █ Proposed 16m wide road
 - █ Proposed 14m wide road
 - █ Proposed 8m laneway

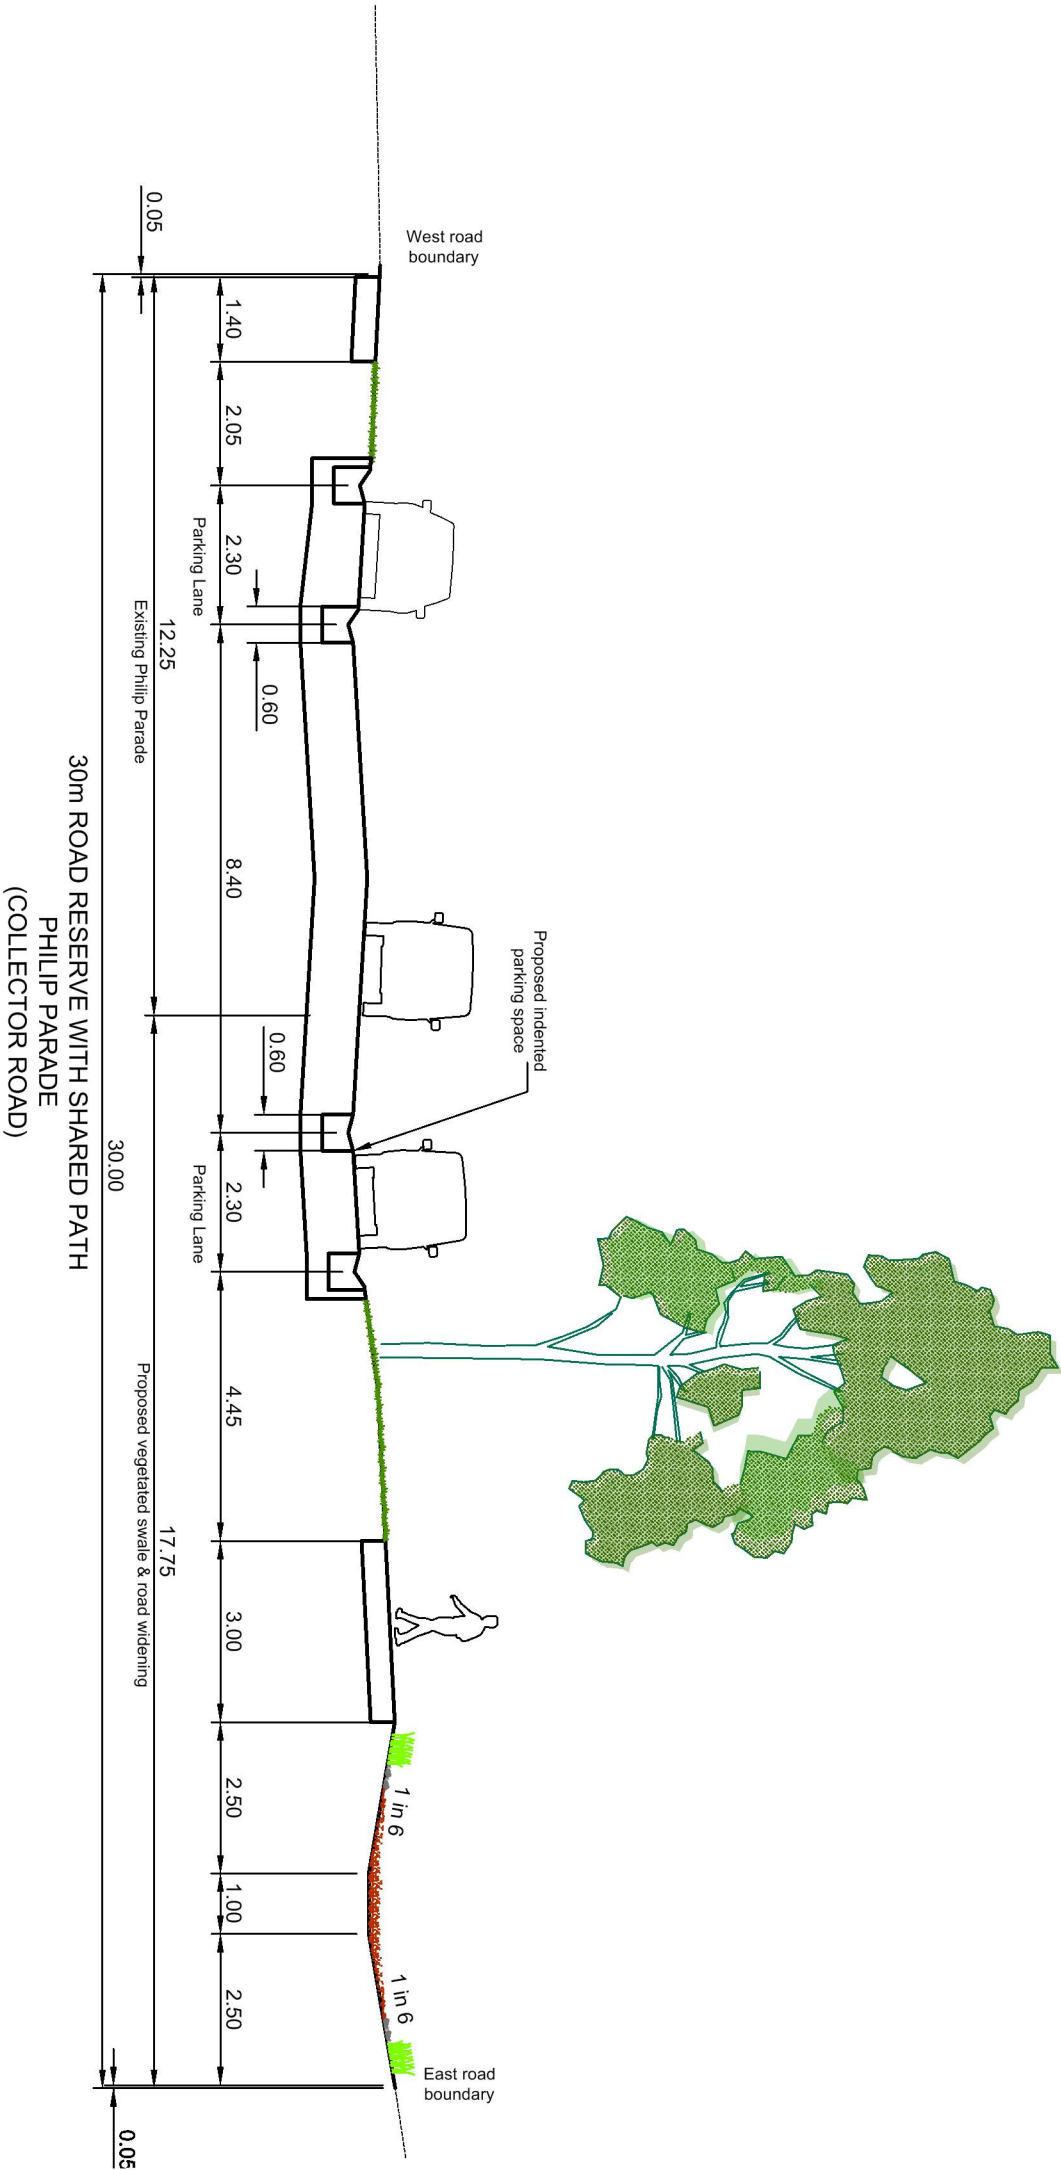

1:1250@A3

CROSS SECTIONS

Philip Parade Development Plan
 15-57 Philip Parade, Churchill 3842 (lot 4 on PS309824)
 Latrobe City Council
 18732 DP7_V4
 Sheet 4 of 5
 March 2017



Millar & Merrigan Pty Ltd ACN 005 541 668
Metro 2/126 Merrindale Drive, Croydon 3136
Regional 156 Commercial, Morwell 3840
Mail PO Box 247 Croydon, Victoria 3136
T (03) 8720 9500 **F** (03) 8720 9501
Ausdoc DX 13608 Croydon
 admin@millarmerrigan.com.au
 millarmerrigan.com.au

NBA Group Pty Ltd ABN 194 748 327 43
Morwell 156 Commercial Road, Morwell 3840
Sale 10 Dawson Street, Sale 3850
Mail P O Box 1170, Sale 3850
M 0418 402 240 **T** (03) 5143 0340
F (03) 5143 1244
 nick@nbagroup.com.au
 nbagroup.com.au