


- Medium Density Site
- Residential lots
- Rural interface lots
- Dual Occupancy
- Linear Reserve
- Passive Open Space Reserve
- Electrical Easement
- Drainage Reserve
- Road Reserve
- Cycle/Pedestrian paths
- Native vegetation to be retained
- Native vegetation to be removed
- Raised pavement
- Mews Street
- Wombat Crossing
- Median Break
- Round about

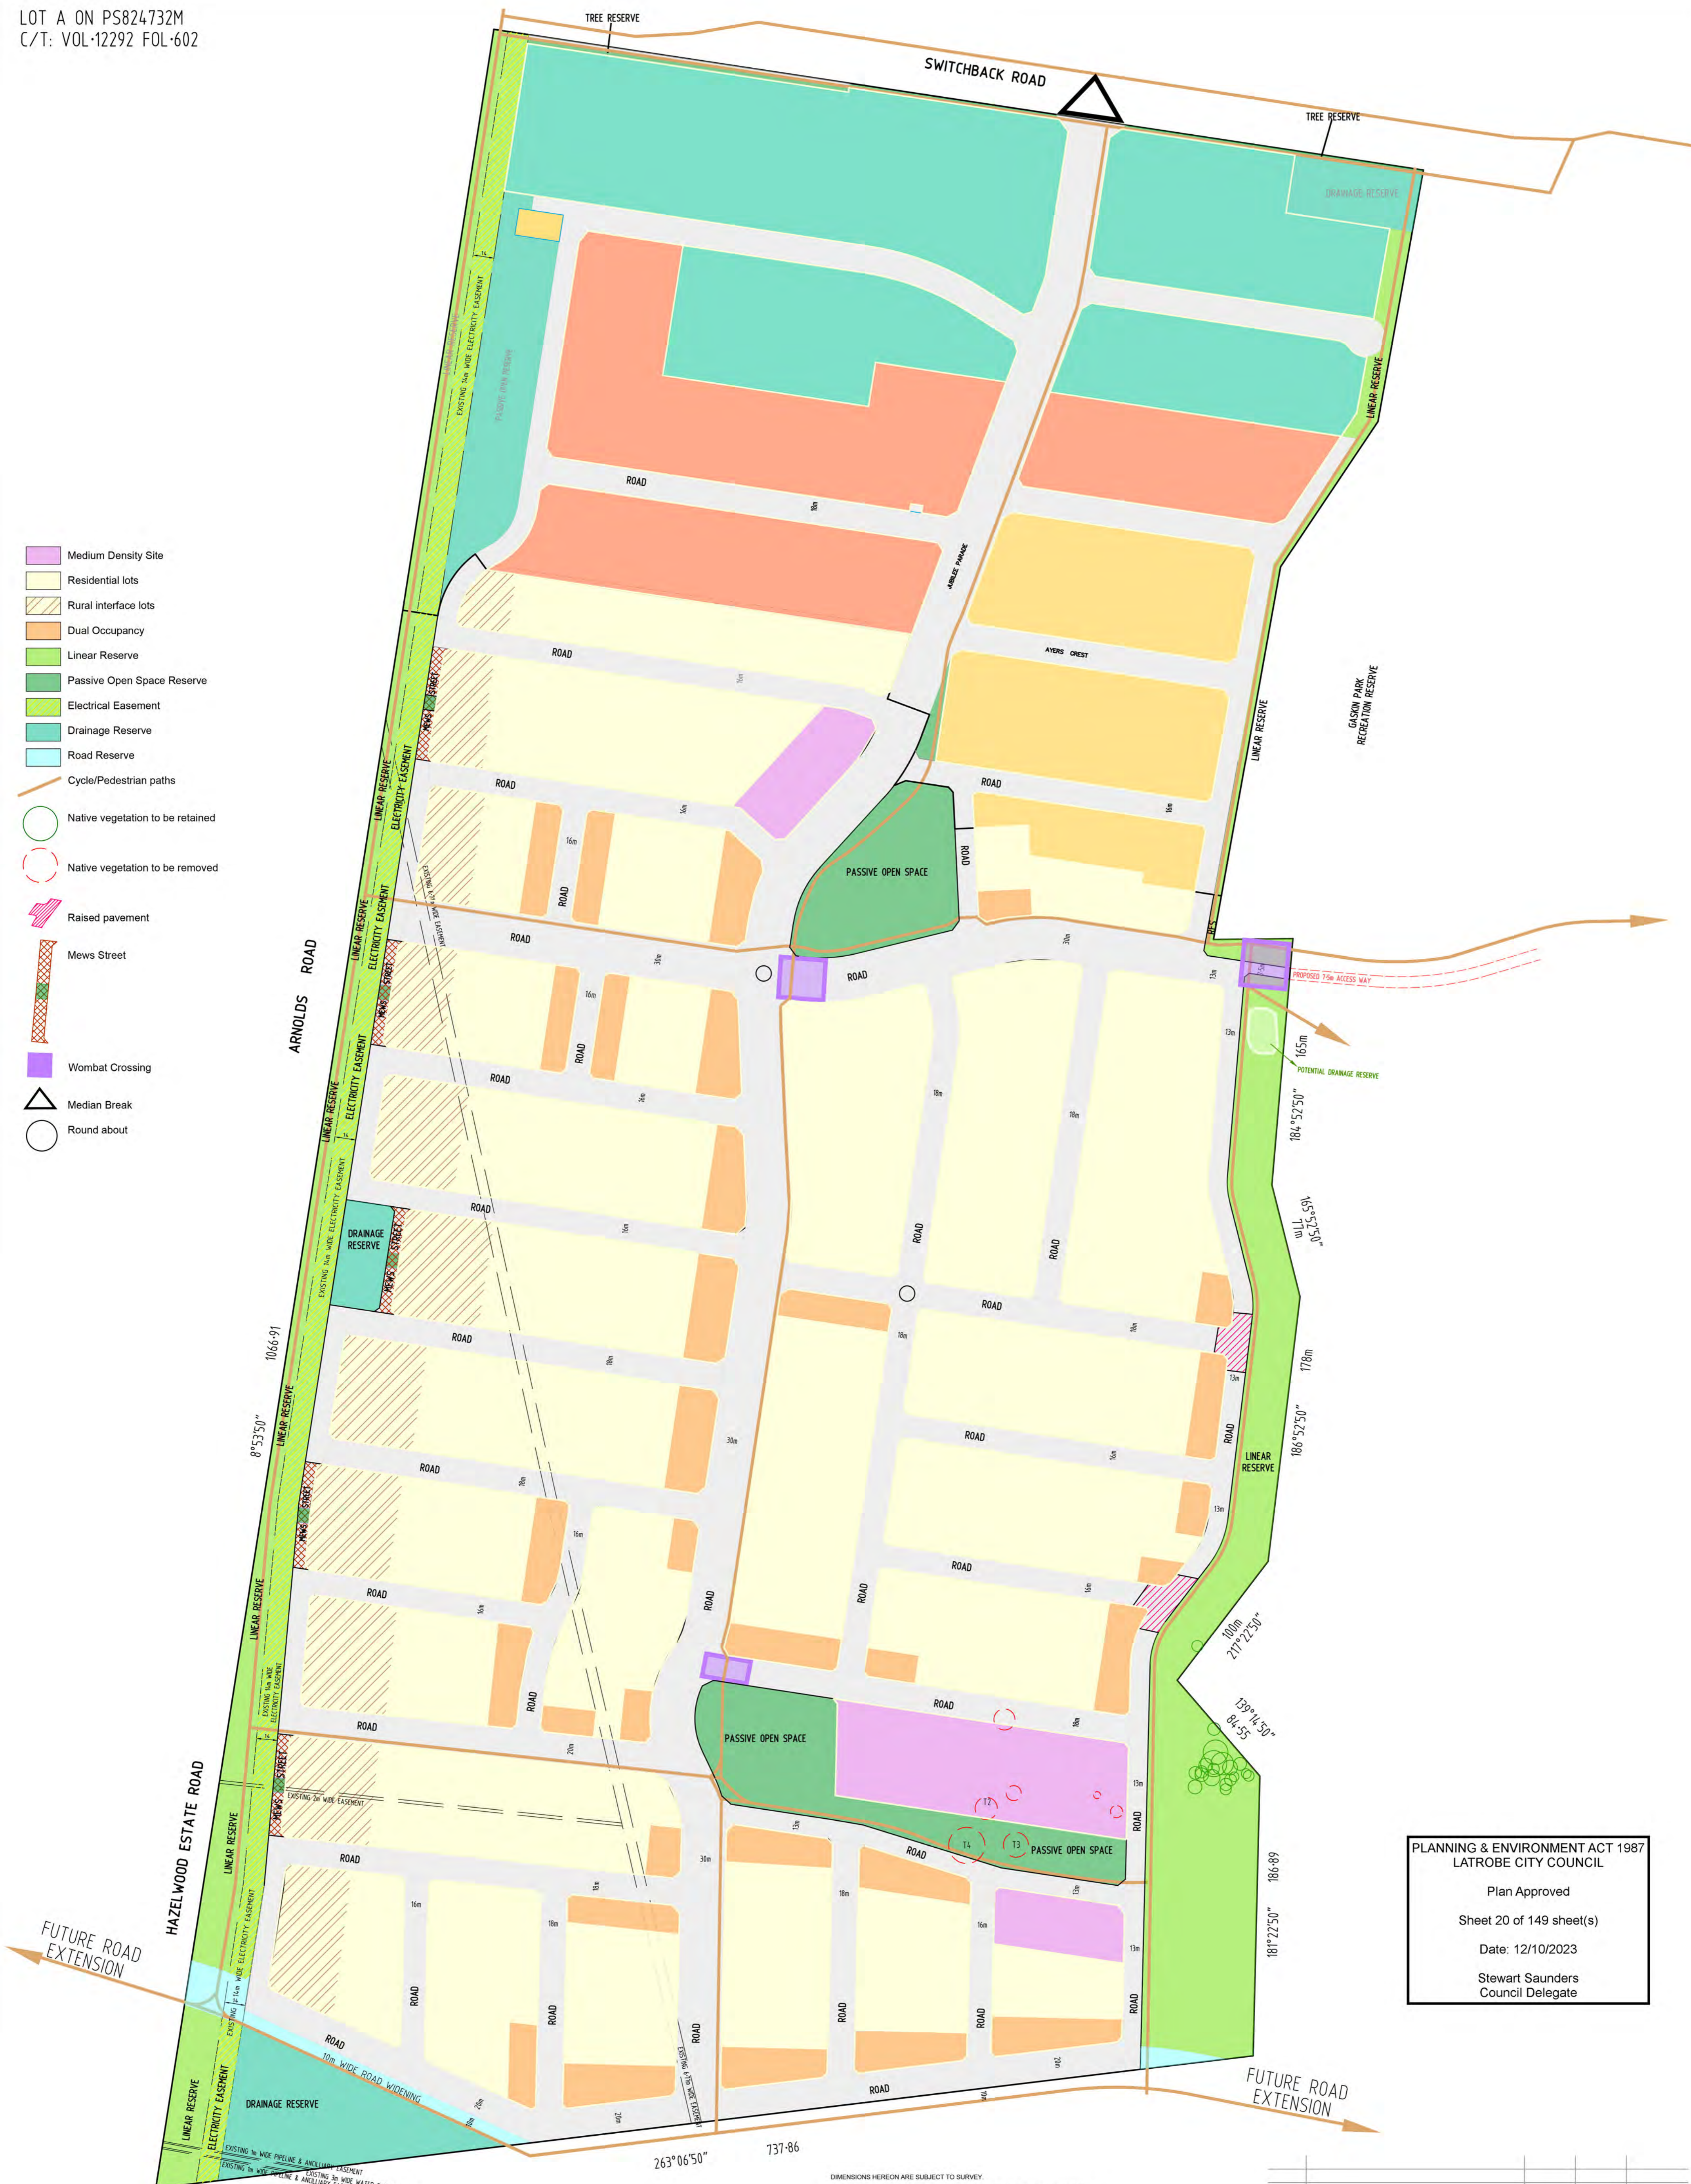

PLANNING & ENVIRONMENT ACT 1987  
LATROBE CITY COUNCIL

Plan Approved

Sheet 20 of 149 sheet(s)

Date: 12/10/2023

Stewart Saunders  
Council Delegate

DIMENSIONS HEREON ARE SUBJECT TO SURVEY.  
THIS PLAN IS SUBJECT TO THE APPROVAL OF VARIOUS STATUTORY AUTHORITIES.  
PROPERTY BOUNDARIES AND CONTOURS SHOWN HEREON ARE DERIVED FROM THE VICMAP DIGITAL PROPERTY AND CONTOUR INFORMATION SUPPLIED TO MILLAR AND MERRIGAN UNDER LICENSE AGREEMENT FROM LAND VICTORIA.  
THE ACCURACY OF THIS INFORMATION HAS NOT BEEN VERIFIED BY THIS OFFICE.  
CONTOUR VERTICAL INTERVAL 1 METRE.  
THE AERIAL PHOTOGRAPH SHOWN AS A BASE ON THIS PLAN HAS NOT BEEN ORTHO-RECTIFIED AND THE LOCATION OF IMAGES SHOWN IS SUBJECT TO DISTORTION.  
THIS PLAN WAS PREPARED USING COPIES OF CERTIFICATES OF TITLE SUPPLIED BY THE PRINCIPAL.


No.	Revision Description
3	Updated as per council RFI
2	Updated as per discussion with council
1	Prepared for town planning purposes

Millar & Merrigan authorize the use of this drawing only for the purpose described by the status stamp shown below. This drawing should be read in conjunction with all relevant contracts, specifications, reports & drawings.  
© Millar & Merrigan Pty. Ltd.

**Millar | Merrigan**  
Land Development Consultants

Civil Engineering  
Land Surveying  
Landscape Architecture  
Project Management  
Town Planning  
Urban Design  
SAI GLOBAL Quality ISO 9001

Millar & Merrigan Pty Ltd ACN 005 541 668  
Metro 2/126 Merrindale Drive, Croydon 3136  
Regional 156 Commercial Road, Morwell 3840  
Mail PO Box 247 Croydon, Victoria 3136  
M (03) 8720 9500 R (03) 5134 8611  
www.millarmerrigan.com.au  
survey@millarmerrigan.com.au

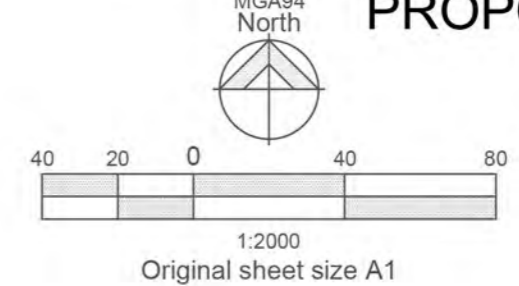

**PROPOSED DEVELOPMENT PLAN**  
CHURCHILL WEST  
JUBILEE PARADE, CHURCHILL  
LATROBE CITY COUNCIL

24601DP1  
VERSION 3  
SHEET 1 OF 1

**FOR APPROVAL**